

**Lokacije predviđene za
štandove
- pregledna karta -**




Legenda:

nazivi ulica

Trebinje

mikrolokacije punktova



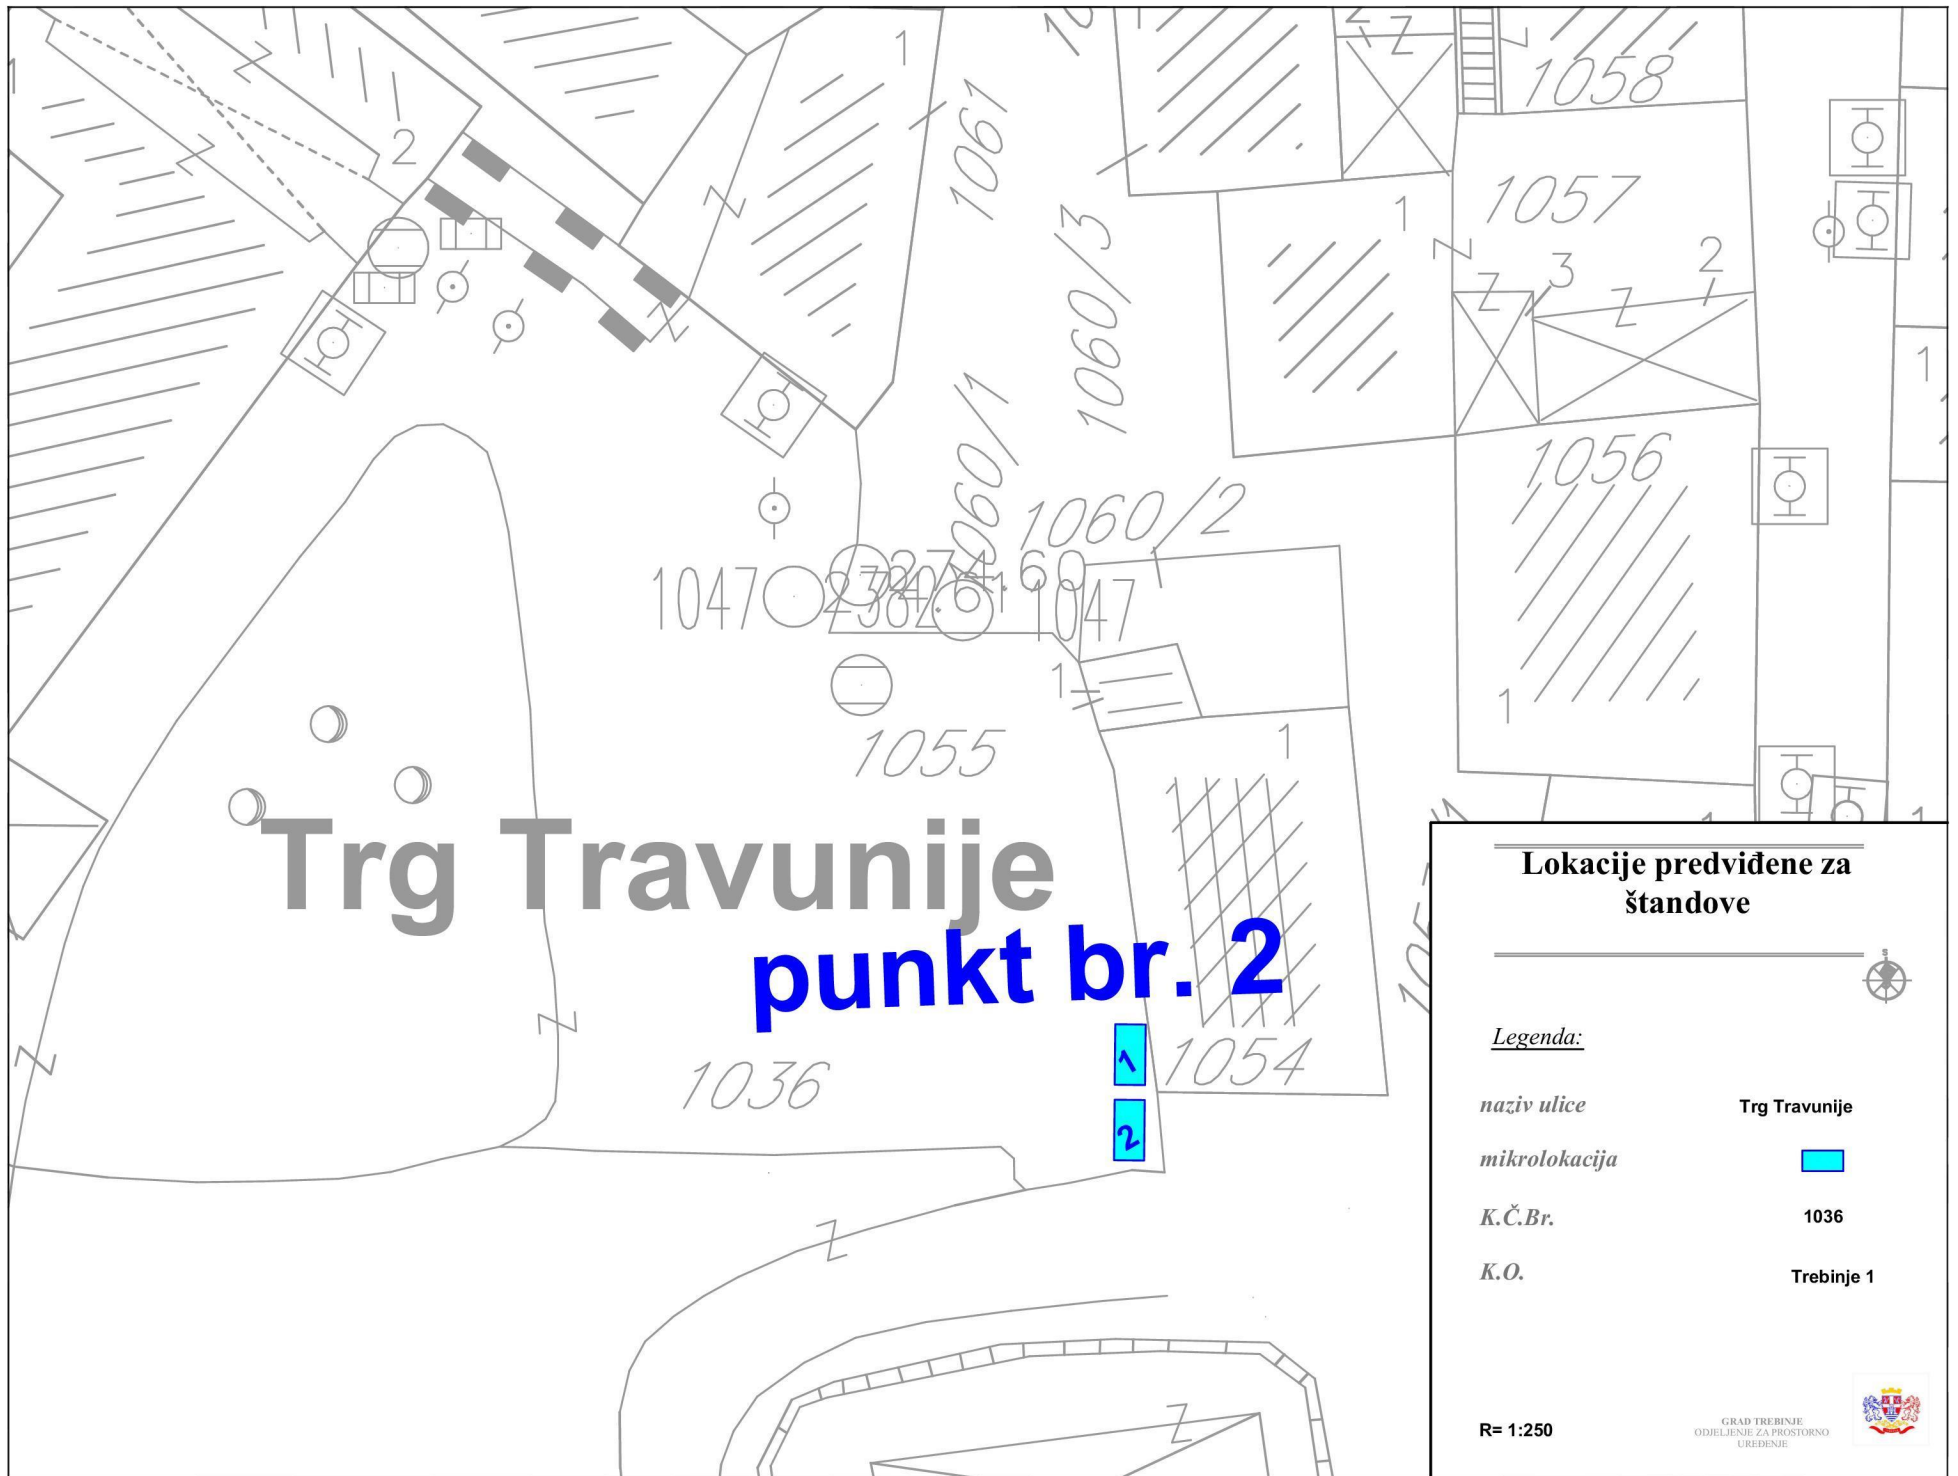

Trg Travunije

punkt br. 2

Lokacije predviđene za štandove

Legenda:

- naziv ulice* Trg Travunije
- mikrolokacija*
- K.Č.Br.* 1036
- K.O.* Trebinje 1

R= 1:250

GRAD TREBINJE
ODELJENJE ZA PROSTORNO
UREDENJE





punkt br. 3

Lokacije predviđene za štandove


Legenda:


- naziv ulice* Preobraženska
- mikrolokacija*
- K.Č.Br.* 1200
- K.O.* Trebinje 1

R= 1:250

GRAD TREBINJE
ODELJENJE ZA PROSTORNO
UREĐENJE



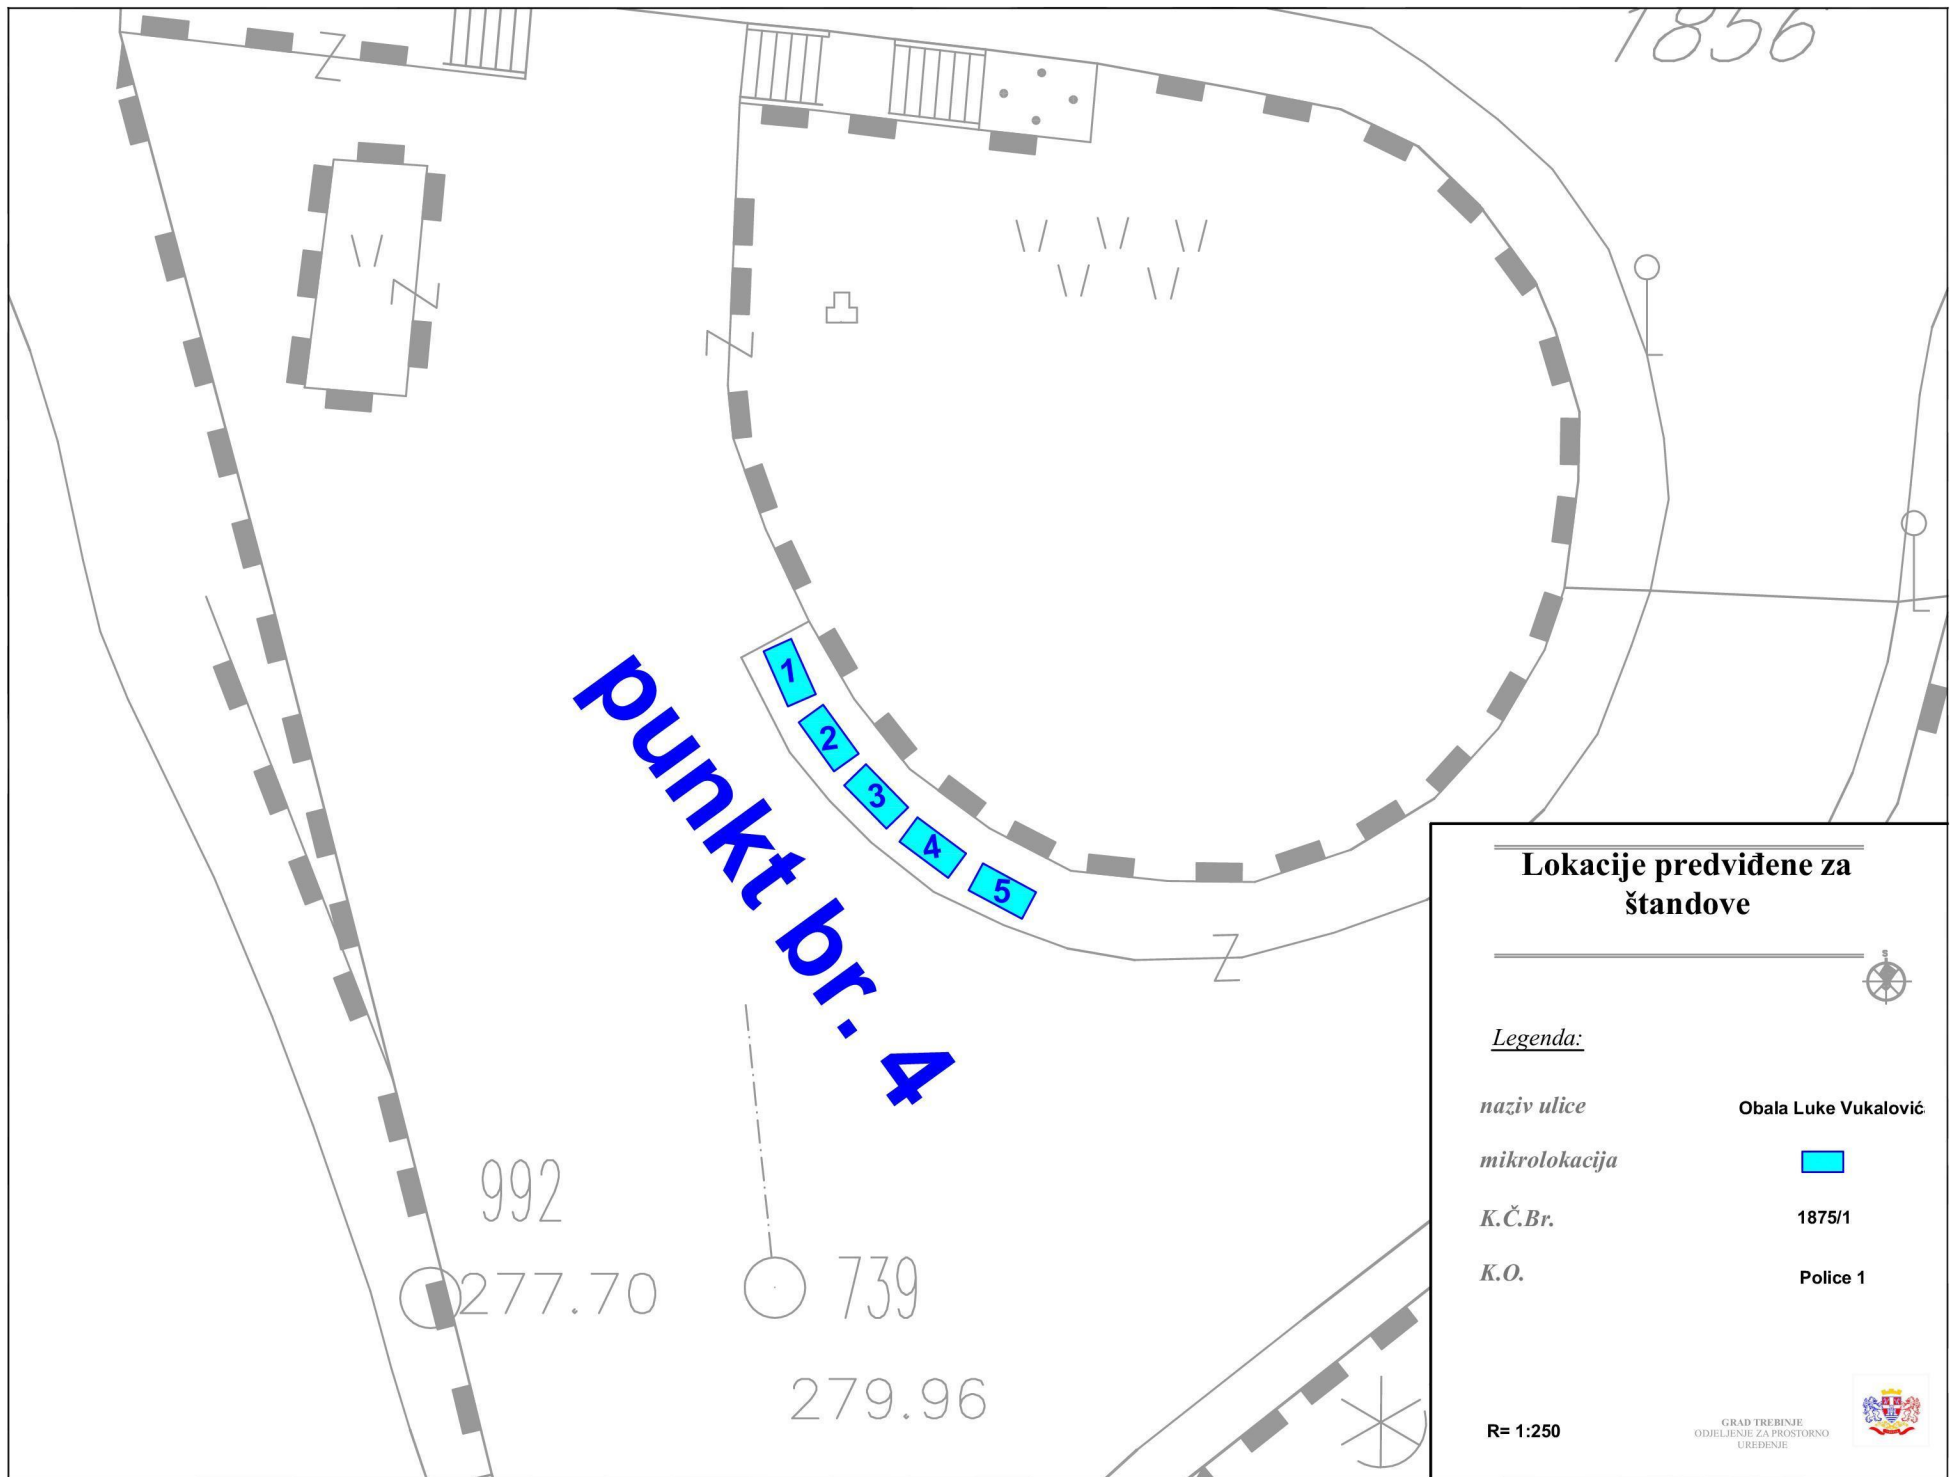

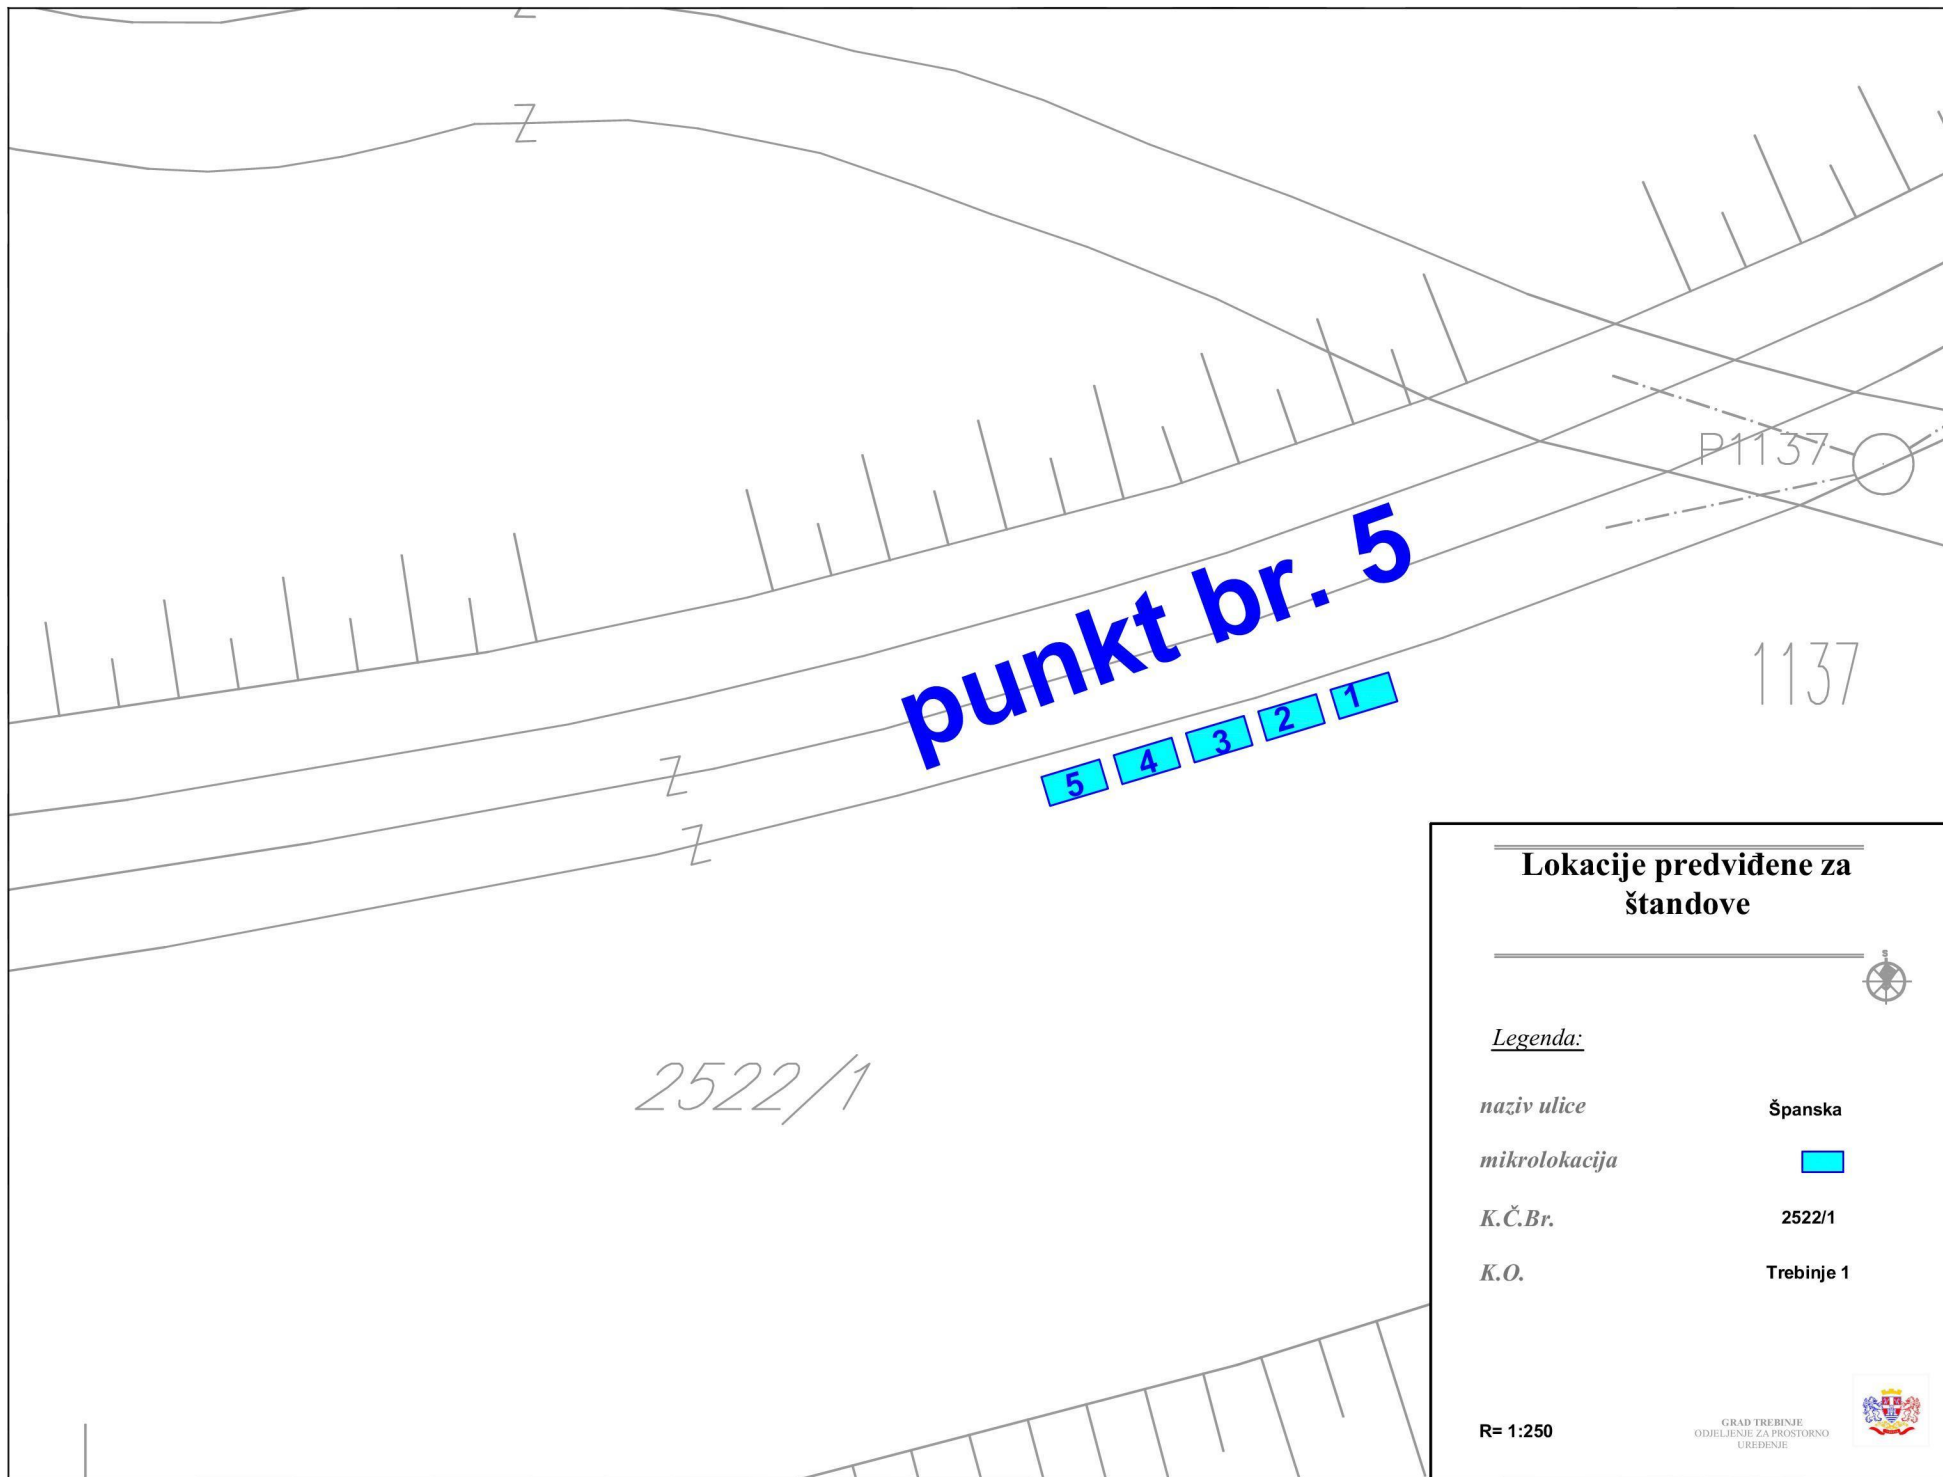

punkt br. 5

5 4 3 2 1

P1137


1137

2522/1

Lokacije predviđene za štandove



Legenda:

- | | |
|----------------------|---|
| <i>naziv ulice</i> | Španska |
| <i>mikrolokacija</i> |  |
| <i>K.Č.Br.</i> | 2522/1 |
| <i>K.O.</i> | Trebinje 1 |

R= 1:250

GRAD TREBINJE
ODELJENJE ZA PROSTORNO
UREĐENJE





LOKACIJA ZA DJEČIJE AUTIĆE u parku

K.Č. Br. 2301/5

K.O. Trebinje 1

Površina 100 m²

Cijena 0,35 km/m² dnevno

Iznos za lokaciju: **35,00** KM dnevno

na mjesečnom nivou: **1.050,00** KM (30 dana)


R= 1:500



**je predviđene za
postavljanje zamka na
naduvavanje**



Legenda:

<i>naziv ulice</i>	Španska
<i>mikrolokacija</i>	
<i>K.Č.Br.</i>	2455
<i>K.O.</i>	Trebinje 1






Lokacije predviđene za postavljanje zamka na naduvavanje



Legenda:

- | | |
|----------------------|---|
| <i>naziv ulice</i> | Gorička |
| <i>mikrolokacija</i> |  |
| <i>K.Č.Br.</i> | 666/185 |
| <i>K.O.</i> | Gorica 1 |

