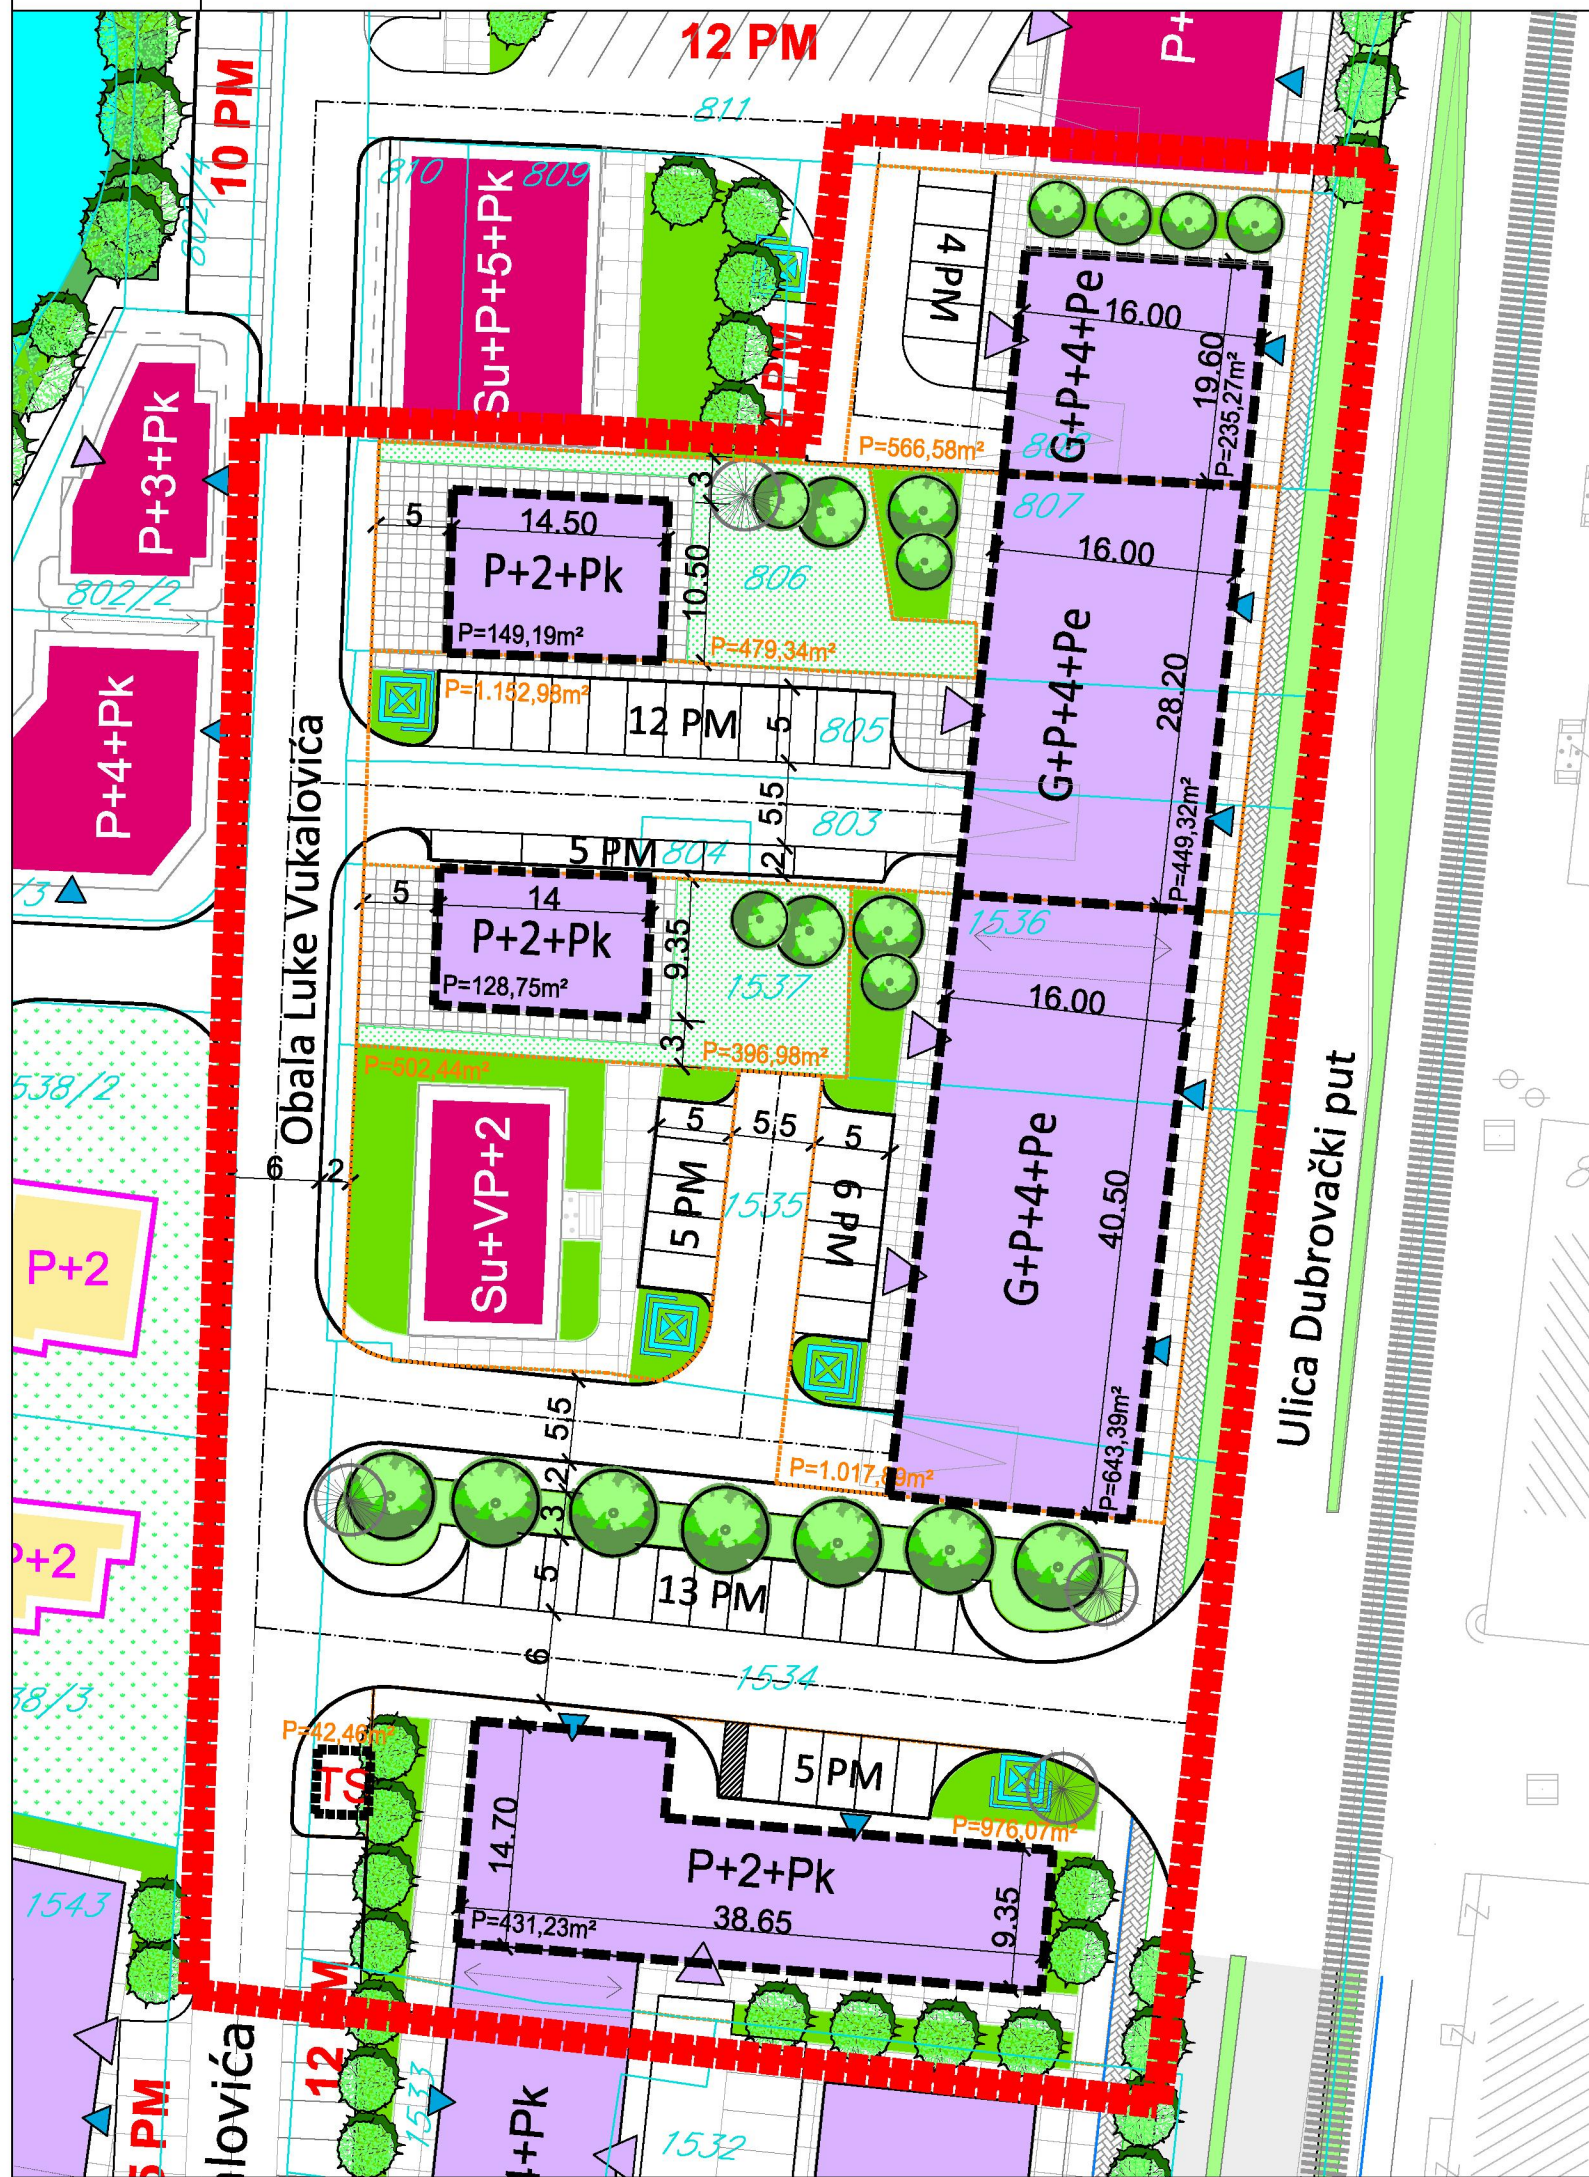


REGULACIONI PLAN
IZMJENE DIJELA RP "Južni gradski izlaz"
(k.č.br.808, 807, 806, 805, 803, 804, 1537, 1536, 1535, 1534 i dio 1857/3 KO Police - novi operat)

Naziv priloga: Plan organizacije prostora

LEGENDA:

	granica obuhvata izmjene plana
	granica obuhvata postojećeg plana
	postojeći objekti
	planirani objekti
	postojeći objekti kolektivnog stanovanja
	stambeno-poslovni objekat
	max spratnost objekata
	javne zelene površine
	zelene površine ograničenog korišćenja
	popločane površine
	planirani dendrofond